




Revision	Date	Description	By

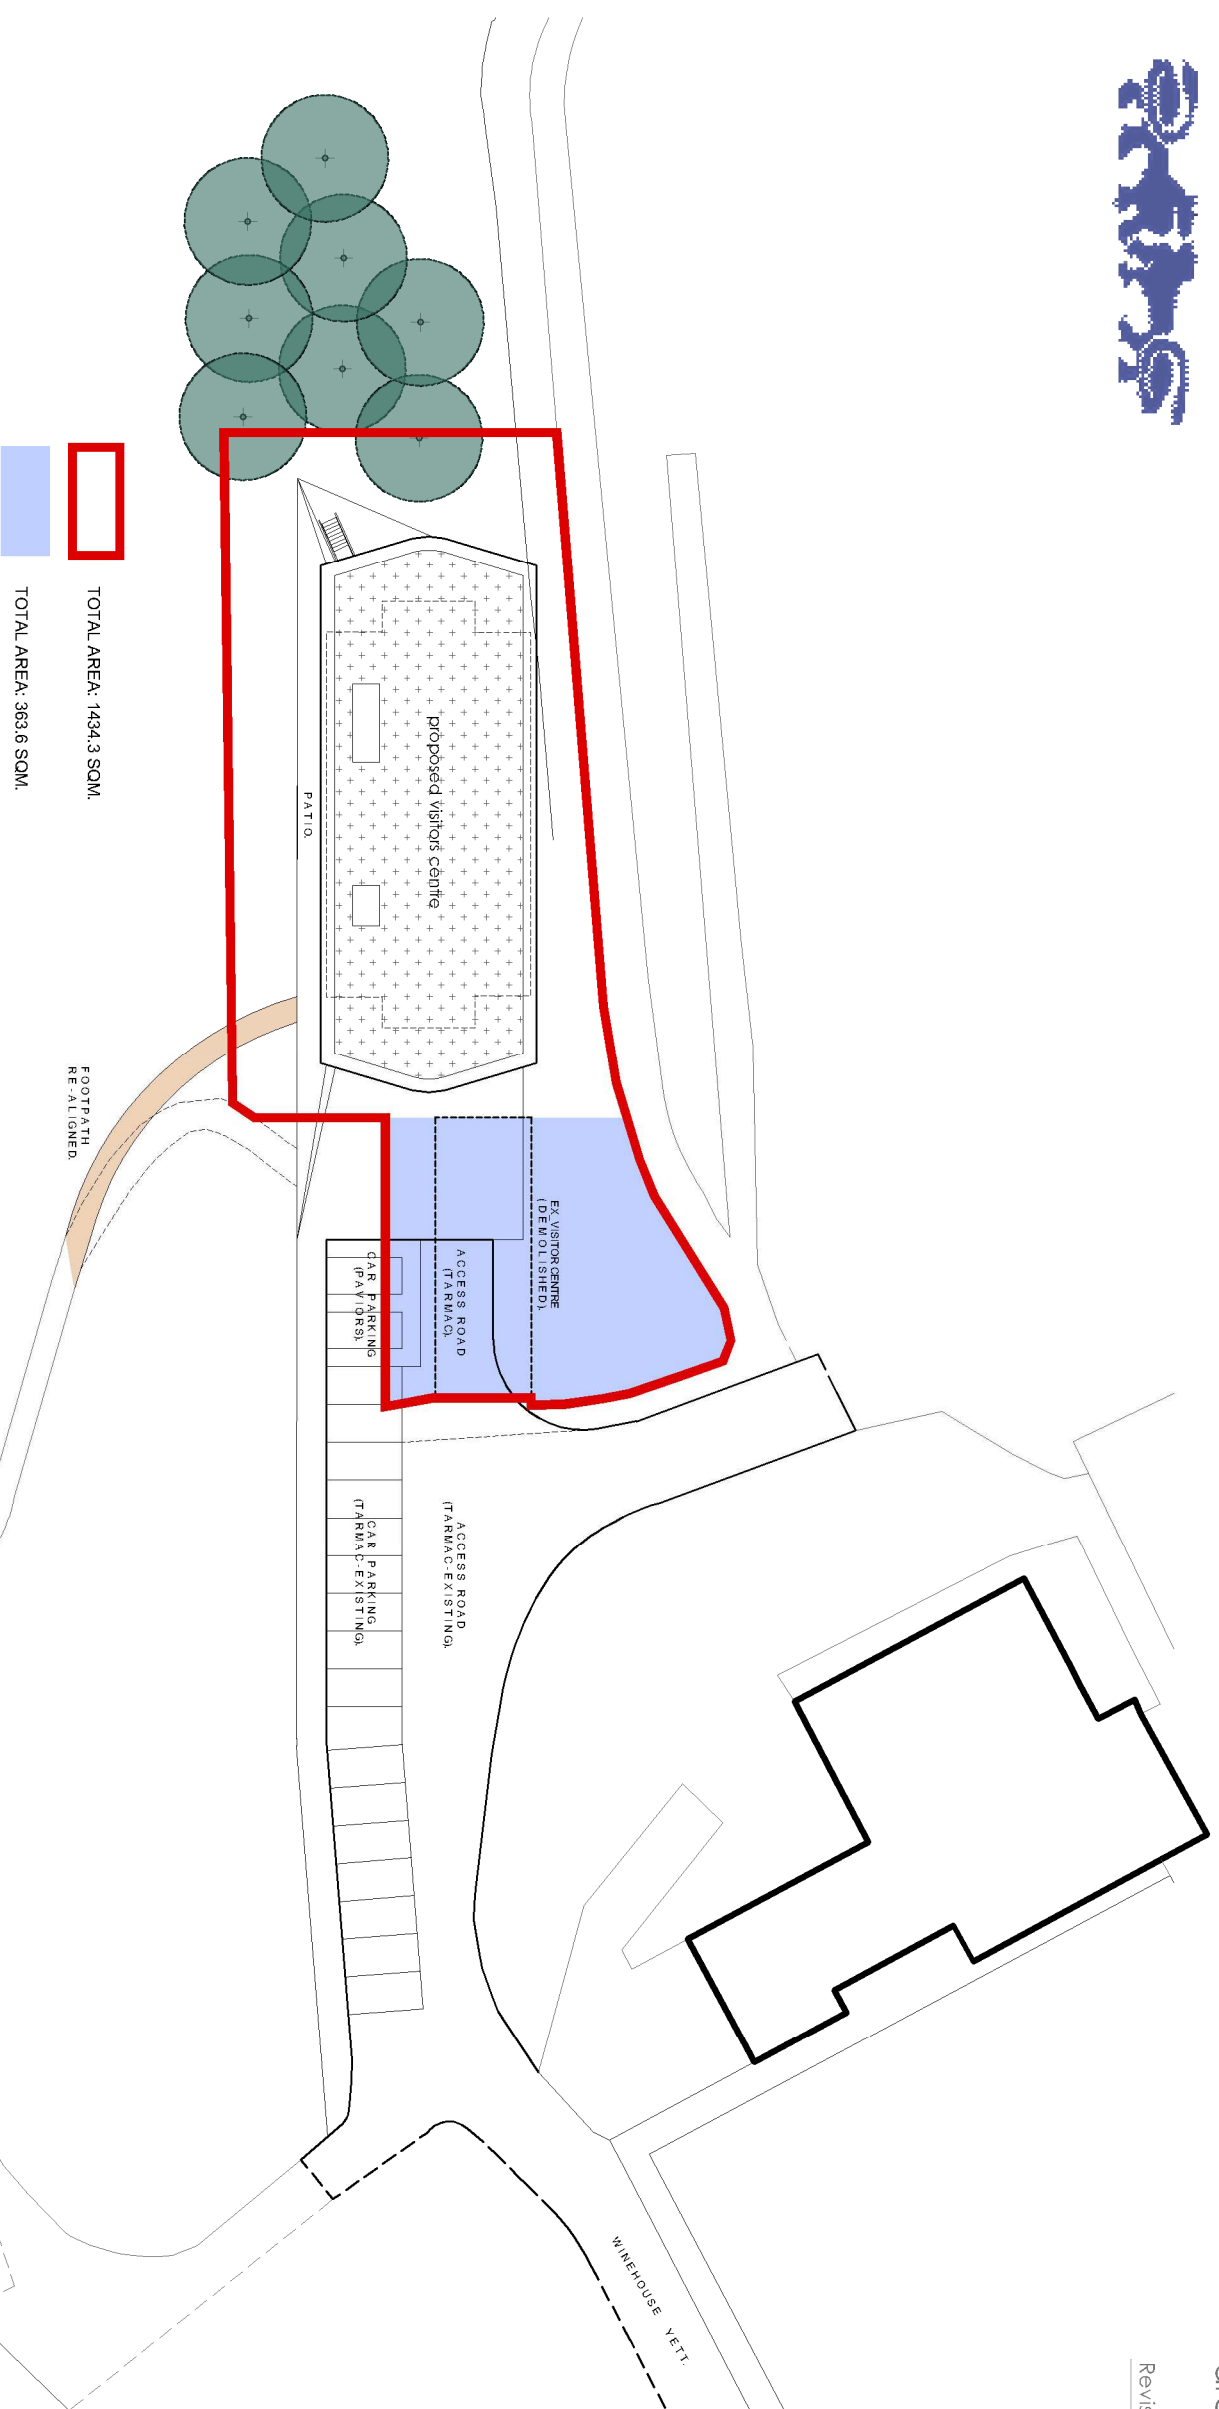


TOTAL AREA: 1434.3 SQM.

TOTAL AREA: 363.6 SQM.

Proposed Site Plan.

1:500@A3.

 

This drawing is copyright and the property of **mat+p**.

Do not scale from this drawing - if in doubt please ask.

Use figured dimensions only.

Any discrepancies are to be reported.

status: **FEASIBILITY**

client: FRIENDS OF DUNDONALD CASTLE

project: PROPOSED VISITORS CENTRE
WINEHOUSE YETT
DUNDONALD
KA2 9HD

drawing: BLOCK PLAN

scale: 1:500@A3

date: FEB 19

drawn by: JPM

drawing no:

10 dunollie gardens
southcraig
kilmarnock
KA3 6fp

t: 01563 257754
m: 07805 656752

james.mcginlay@virgin.net

2196(2-1002

