





Revision	Date	Description	By

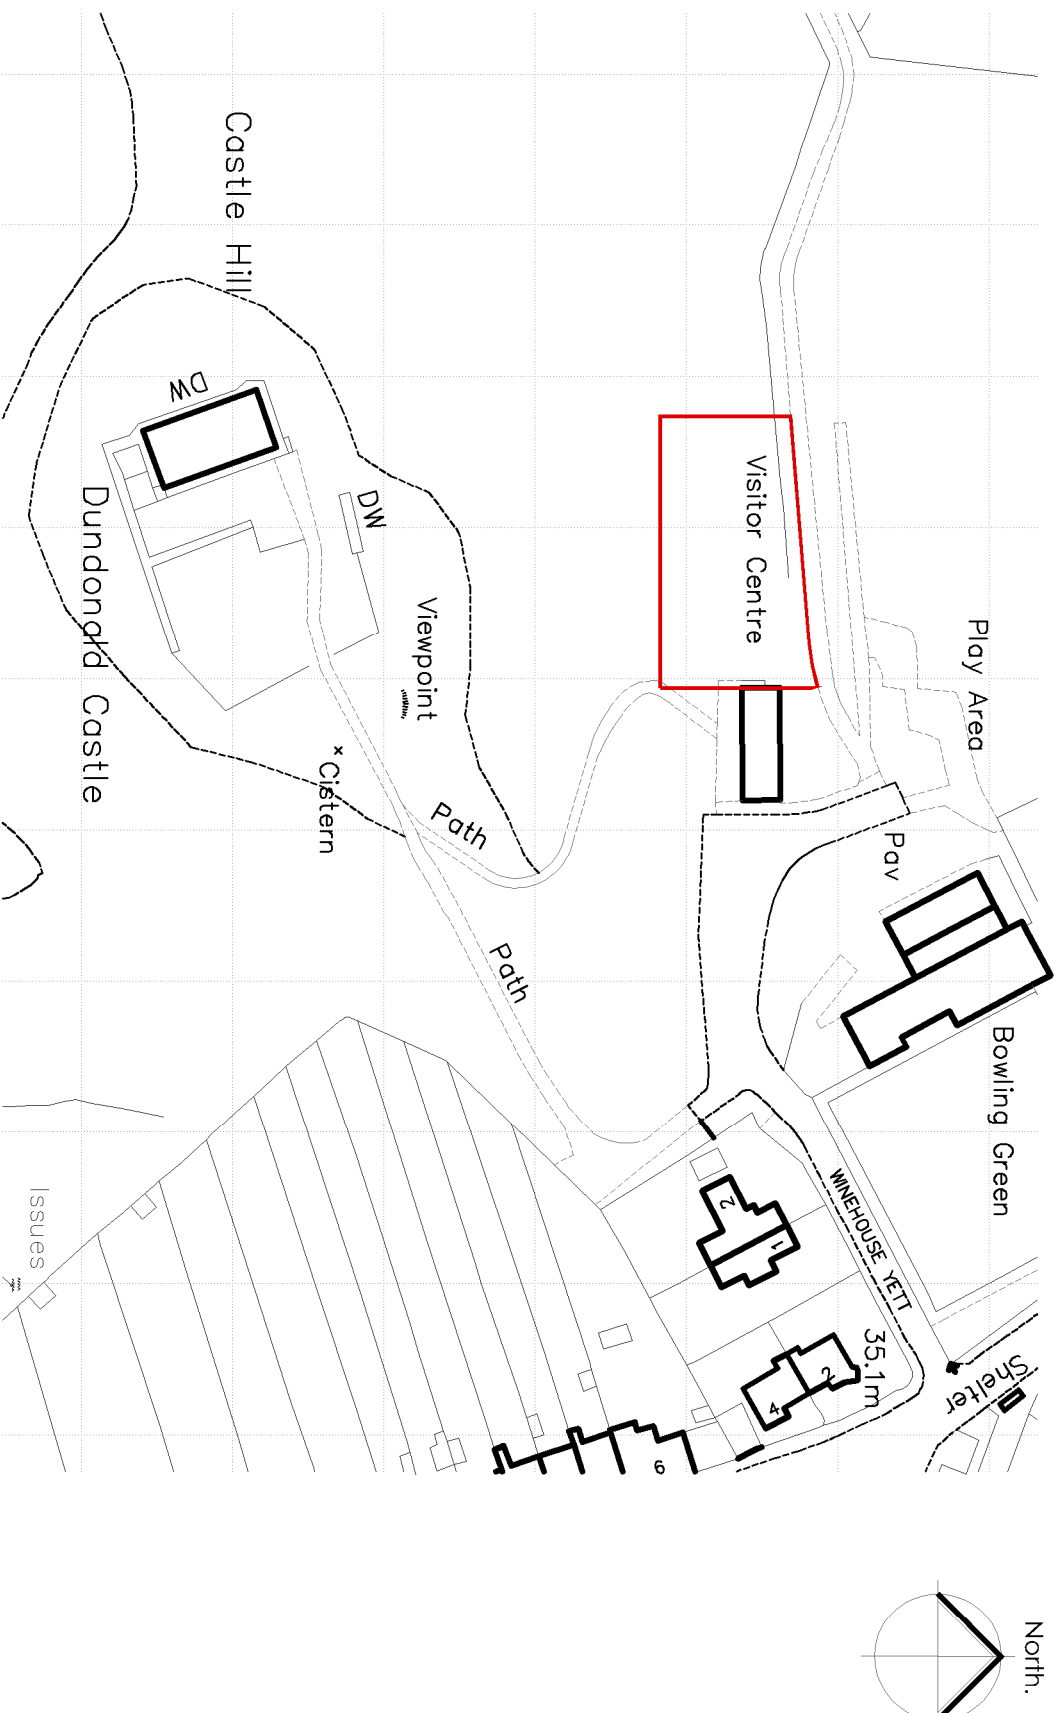

Ordnance Survey (c) Crown Copyright 2019. All rights reserved. Licence number 100022432

Location Plan.

1:1250@A3.

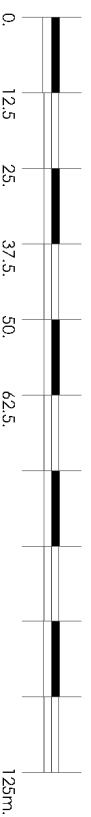

This drawing is copyright and the property of **mat+p**. **I** Do not scale from this drawing **-** if in doubt please ask. **I** Use figured dimensions only. **I** Any discrepancies are to be reported.

status:

FEASIBILITY

client:

FRIENDS OF DUNDONALD CASTLE

project:

PROPOSED VISITORS CENTRE
WINEHOUSE YETT
DUNDONALD
KA2 9HD

drawing: LOCATION PLAN

scale: 1:1250@A3

date: JAN 19

drawn by: JPM

drawing no:

10 dunollie gardens

southcraigis
Kilmarnock
KA3 6fp

t: 01563 257754
m: 07805 656752

james.mcginlay@virgin.net

2196(2-001

